

開口H 2,035  
開口W 1,190

## 標準部品表




Architectural drawing showing a cross-section of a building. The drawing includes dimensions and labels for various parts of the structure.

**Dimensions:**

- Overall width: 170
- Top section width: 120
- Top section height: 10
- Top section width (left): 12.5
- Top section width (right): 12.5
- Top section height (left): 10.5
- Top section height (right): 10.5
- Top section width (left): 49.5
- Top section width (right): 106.5
- Top section height (left): 3
- Top section height (right): 3
- Top section width (left): 5.5
- Top section width (right): 10.3
- Top section height (left): 36
- Top section height (right): 21
- Top section width (left): 61.5
- Top section width (right): 85
- Top section height (left): 23.5
- Top section height (right): 85

**Labels:**

- N (North arrow)
- フランス落し受け 現場施工 (French drop-off support, on-site construction)
- UH: 2035 (Upper Height: 2035)
- DH: 1987 (Door Height: 1987)
- ドア開口: 2000 (Door opening: 2000)
- FH: 2035 (Floor Height: 2035)
- ▼ FL (Floor Level)
- C1 (C1)

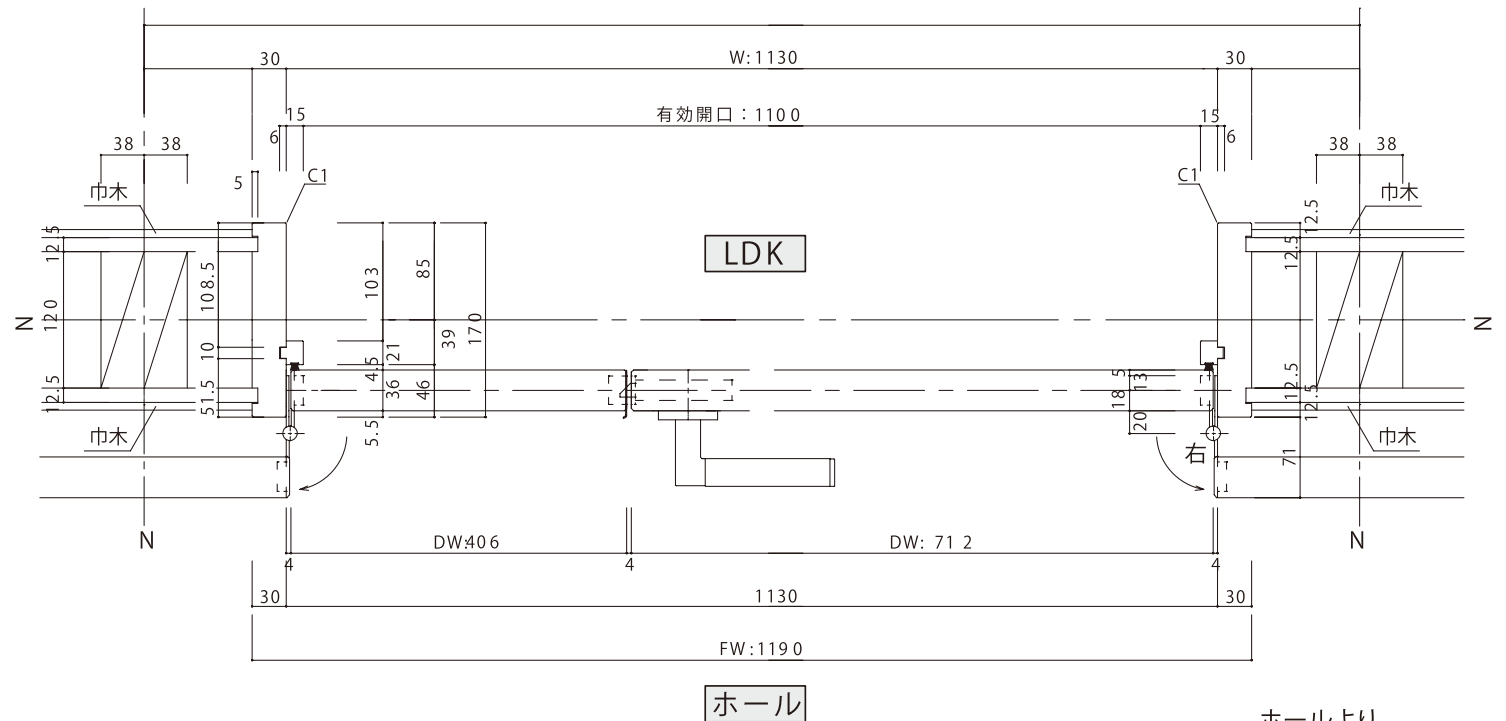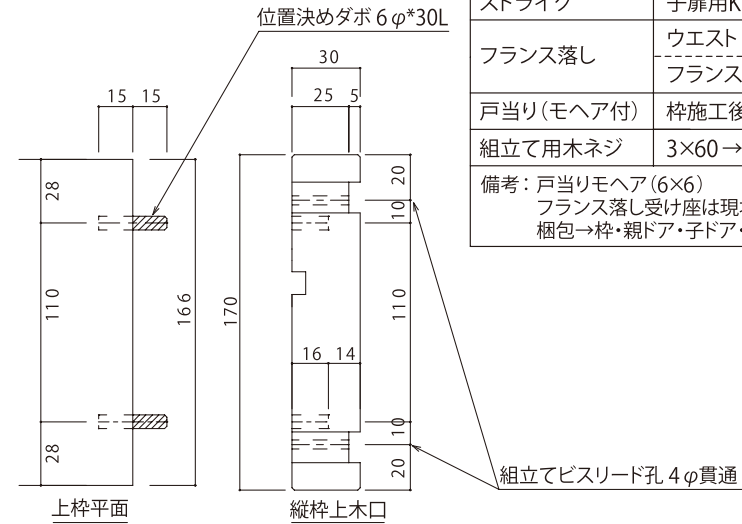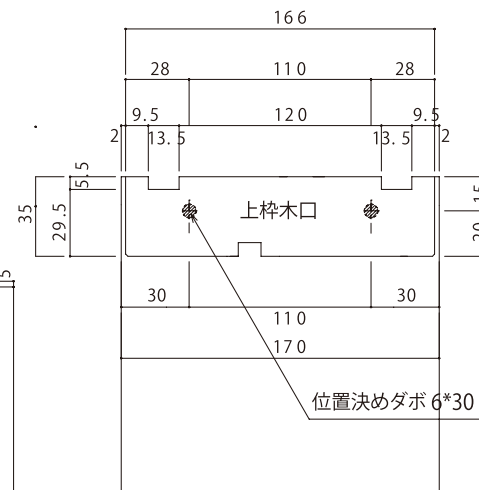

ホールより  
※本図は親右吊り